


20'-0" 19'-0" 18'-0" 17'-0" 16'-0" 15'-0" 14'-0" 13'-0" 12'-0" 11'-0" 10'-0" 9'-0" 8'-0" 7'-0" 6'-0" 5'-0" 4'-0" 3'-0" 2'-0" 1'-0" 0'-0" 1'-0" 2'-0" 3'-0" 4'-0" 5'-0" 6'-0" 7'-0" 8'-0" 9'-0" 10'-0" 11'-0" 12'-0" 13'-0" 14'-0" 15'-0" 16'-0" 17'-0" 18'-0" 19'-0" 20'-0"

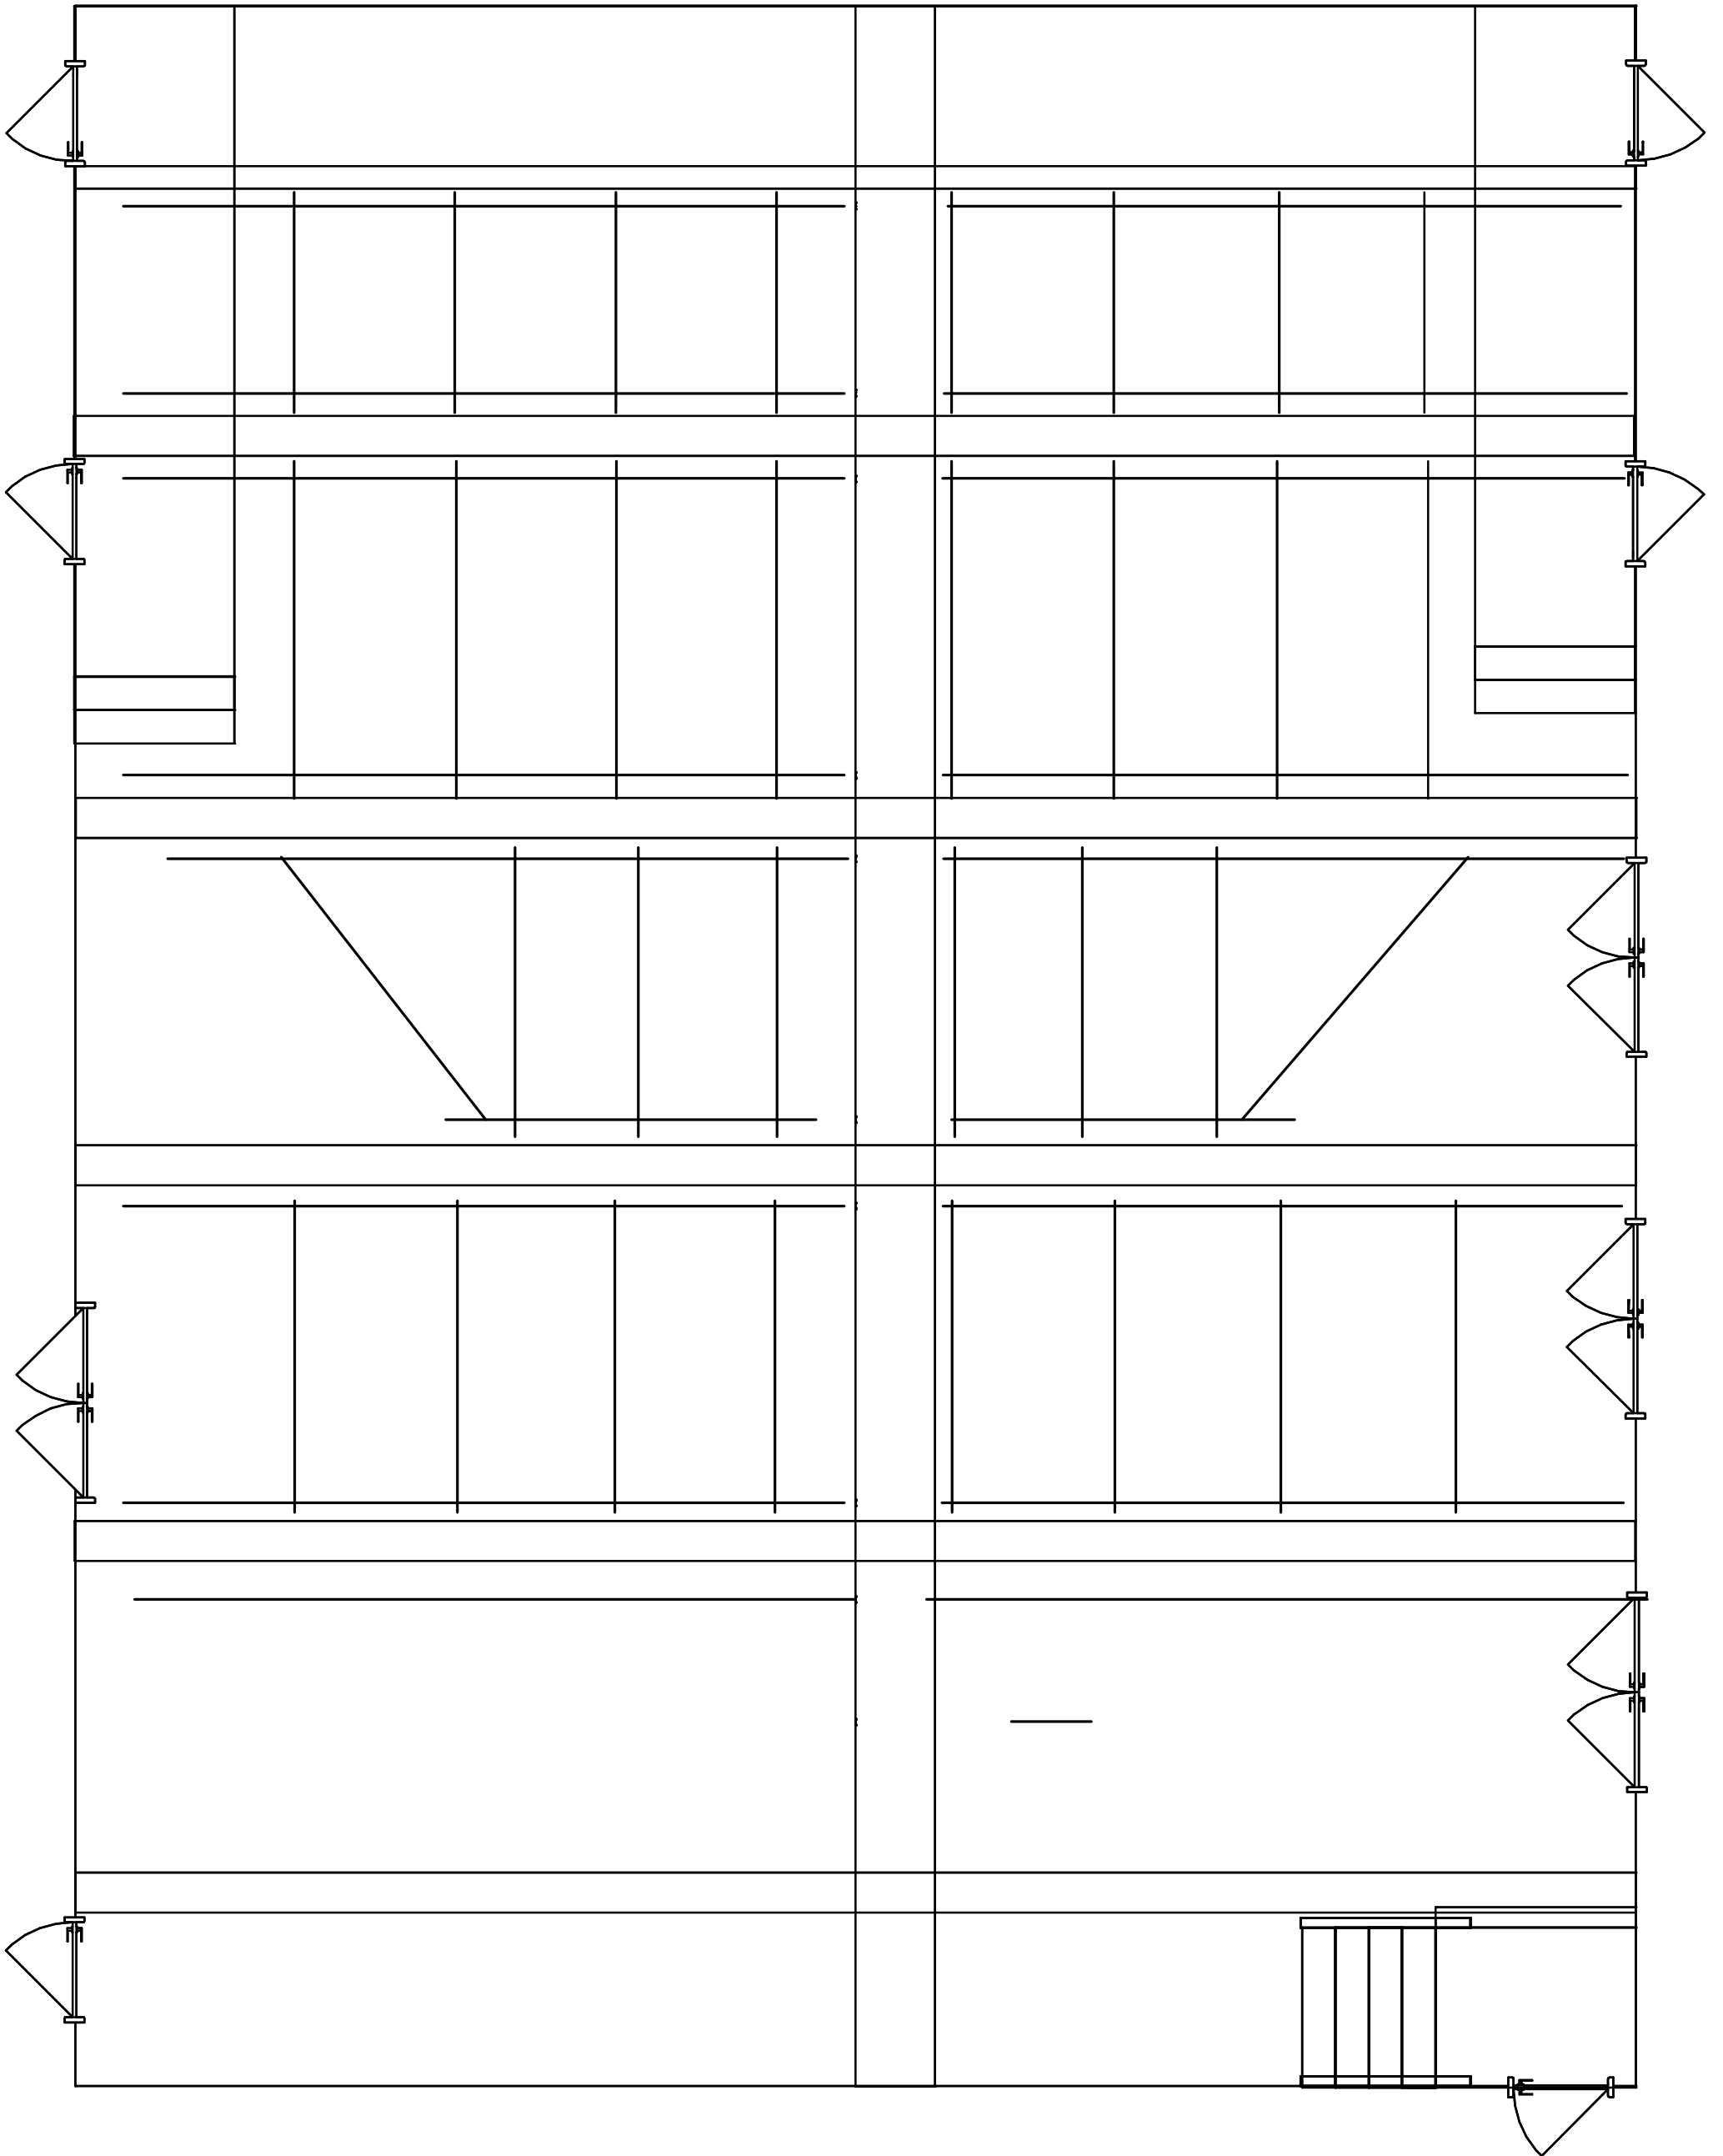

Éclairage	
Décor	
Salle	Premier Acte
Responsable Technique	Mathieu C. Bernard
	<i>mcbarnard@premieracte.ca</i>
Version	2.1
Échelle	1/4" = 1'
Date	